




- Two coat enamel paint over anti corrosive paint.
- Color as specified by Engineer in Charge,
- Should keep double Locking arrangement in both end.
- Frame should be fixed by anchoring of 12mm rebar in 16 mm hole made by drill, using epoxy anchoring adhesive.

**Elevation of Collapsible gate with detailed.**



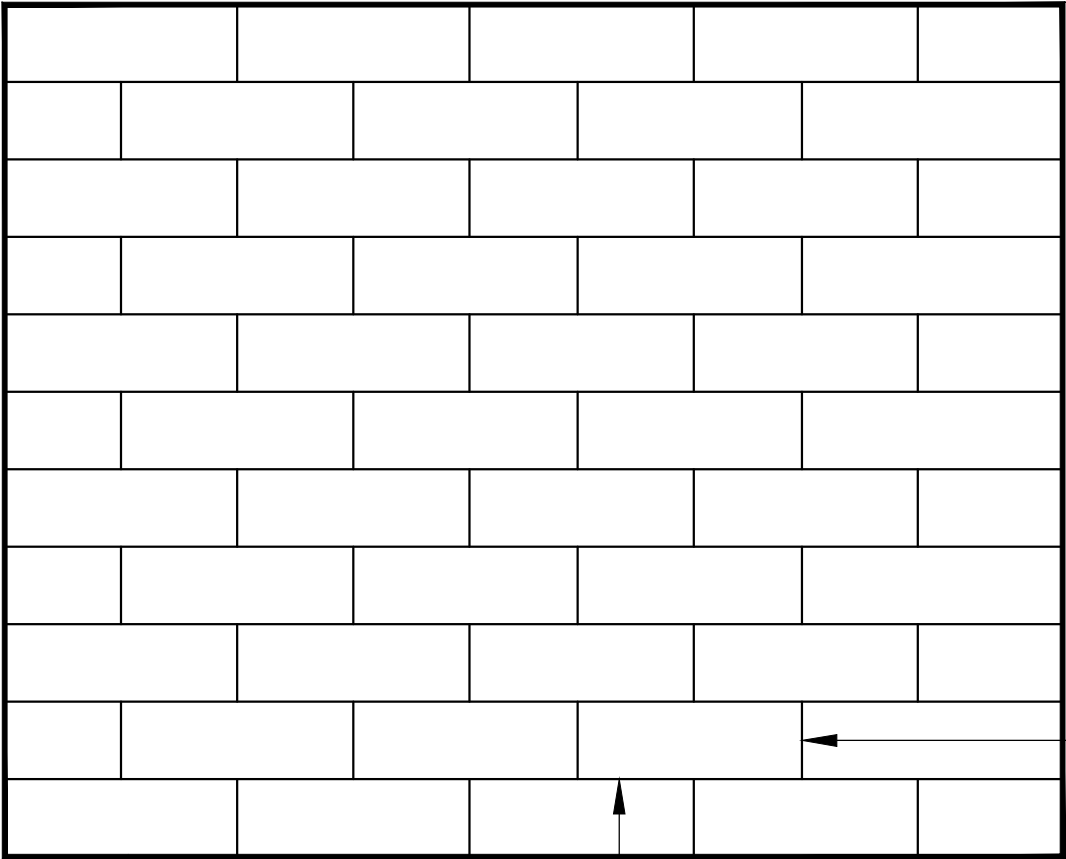

<b>NAME OF PROJECT:</b>  <b>MULTIPURPOSE DISASTER SHELTER SUPPORT (MPDS) PROJECT</b>	<b>NAME OF WORK:</b> Installation of Collapsible Gate at Multipurpose Disaster Shelter cum Para Center at different location Upazila: Bandarban Sadar, Bandarban <b>FUNDED BY: USAID</b>	<b>MPDS Engineering Team</b>	<b>DESIGN BY:</b> TUSHAR KANTI ROY Infrastructure Manager, MPDS CARE Bangladesh	<b>Signature:</b> 	<b>PACKAGE INFO.</b> <b>Package No:</b> CARE/MPDS/B9-10-01 <b>Revision No:</b> Construction Drawing	<b>DRAWING TITLE:</b> <b>DETAILED OF COLLAPSIBLE GATE</b>	All Dimension are in Millimeter unless mentioned	<b>SHEET NO:</b> <b>01</b> <b>SCALE</b> <b>1:12 (A3)</b>
---	--	------------------------------	--	--	--	--	--	---



20mm X 3mm FI bar  
@ Alt 300 c/c

25mm X 4mm FI bar Outer Frame  
20mm X 3mm FI bar @ 100 c/c

Detailed of MS Grill

NAME OF PROJECT:	NAME OF WORK:		DESIGN BY:	Signature:	PACKAGE INFO.	DRAWING TITLE:	SHEET NO:
<div><div> <b>USAID</b> <small>FROM THE AMERICAN PEOPLE</small></div><div> <b>care</b> <small>ORGANIZATION</small></div><div> <b>Save the Children</b></div></div> <div>MULTIPURPOSE DISASTER SHELTER SUPPORT (MPDS) PROJECT</div>	Installation of Grill at Kangrachari Rubber Garden Primary School under Rajbila Union Upazila: Bandarban Sadar, District: Bandarban	MPDS Engineering Team	TUSHAR KANTI ROY Infrastructure Manager, MPDS CARE Bangladesh		Package No: CARE/MPDS/B9-10-01 Revision No: Construction Drawing	DETAILED OF MS GRILL	02 SCALE 1:10 (A3)
FUNDED BY: USAID	All Dimension are in Millimeter unless mentioned						