



PROJECT : Nature Based Adaptation towards Prosperous and Adept Lives & Livelihoods in Bangladesh (NABAPALLAB)	FUNDED BY	TECHNICAL SUPPORTED BY	DRAWING TITLE:	DRAWN BY: Sayeduz Zaman Senior Officer- CI & RES CARE-Bangladesh, Khulna	REVIEW BY: MD. ZAHIRUL ISLAM Regional Manager – CI & RES CARE-Bangladesh, Khulna	APPROVED BY:	SHEET NO :
			Fully Damage House Layout Plan	SIGNATURE :	SIGNATURE :	SIGNATURE :	REVISION :
							SCALE = NTS
							DATE :

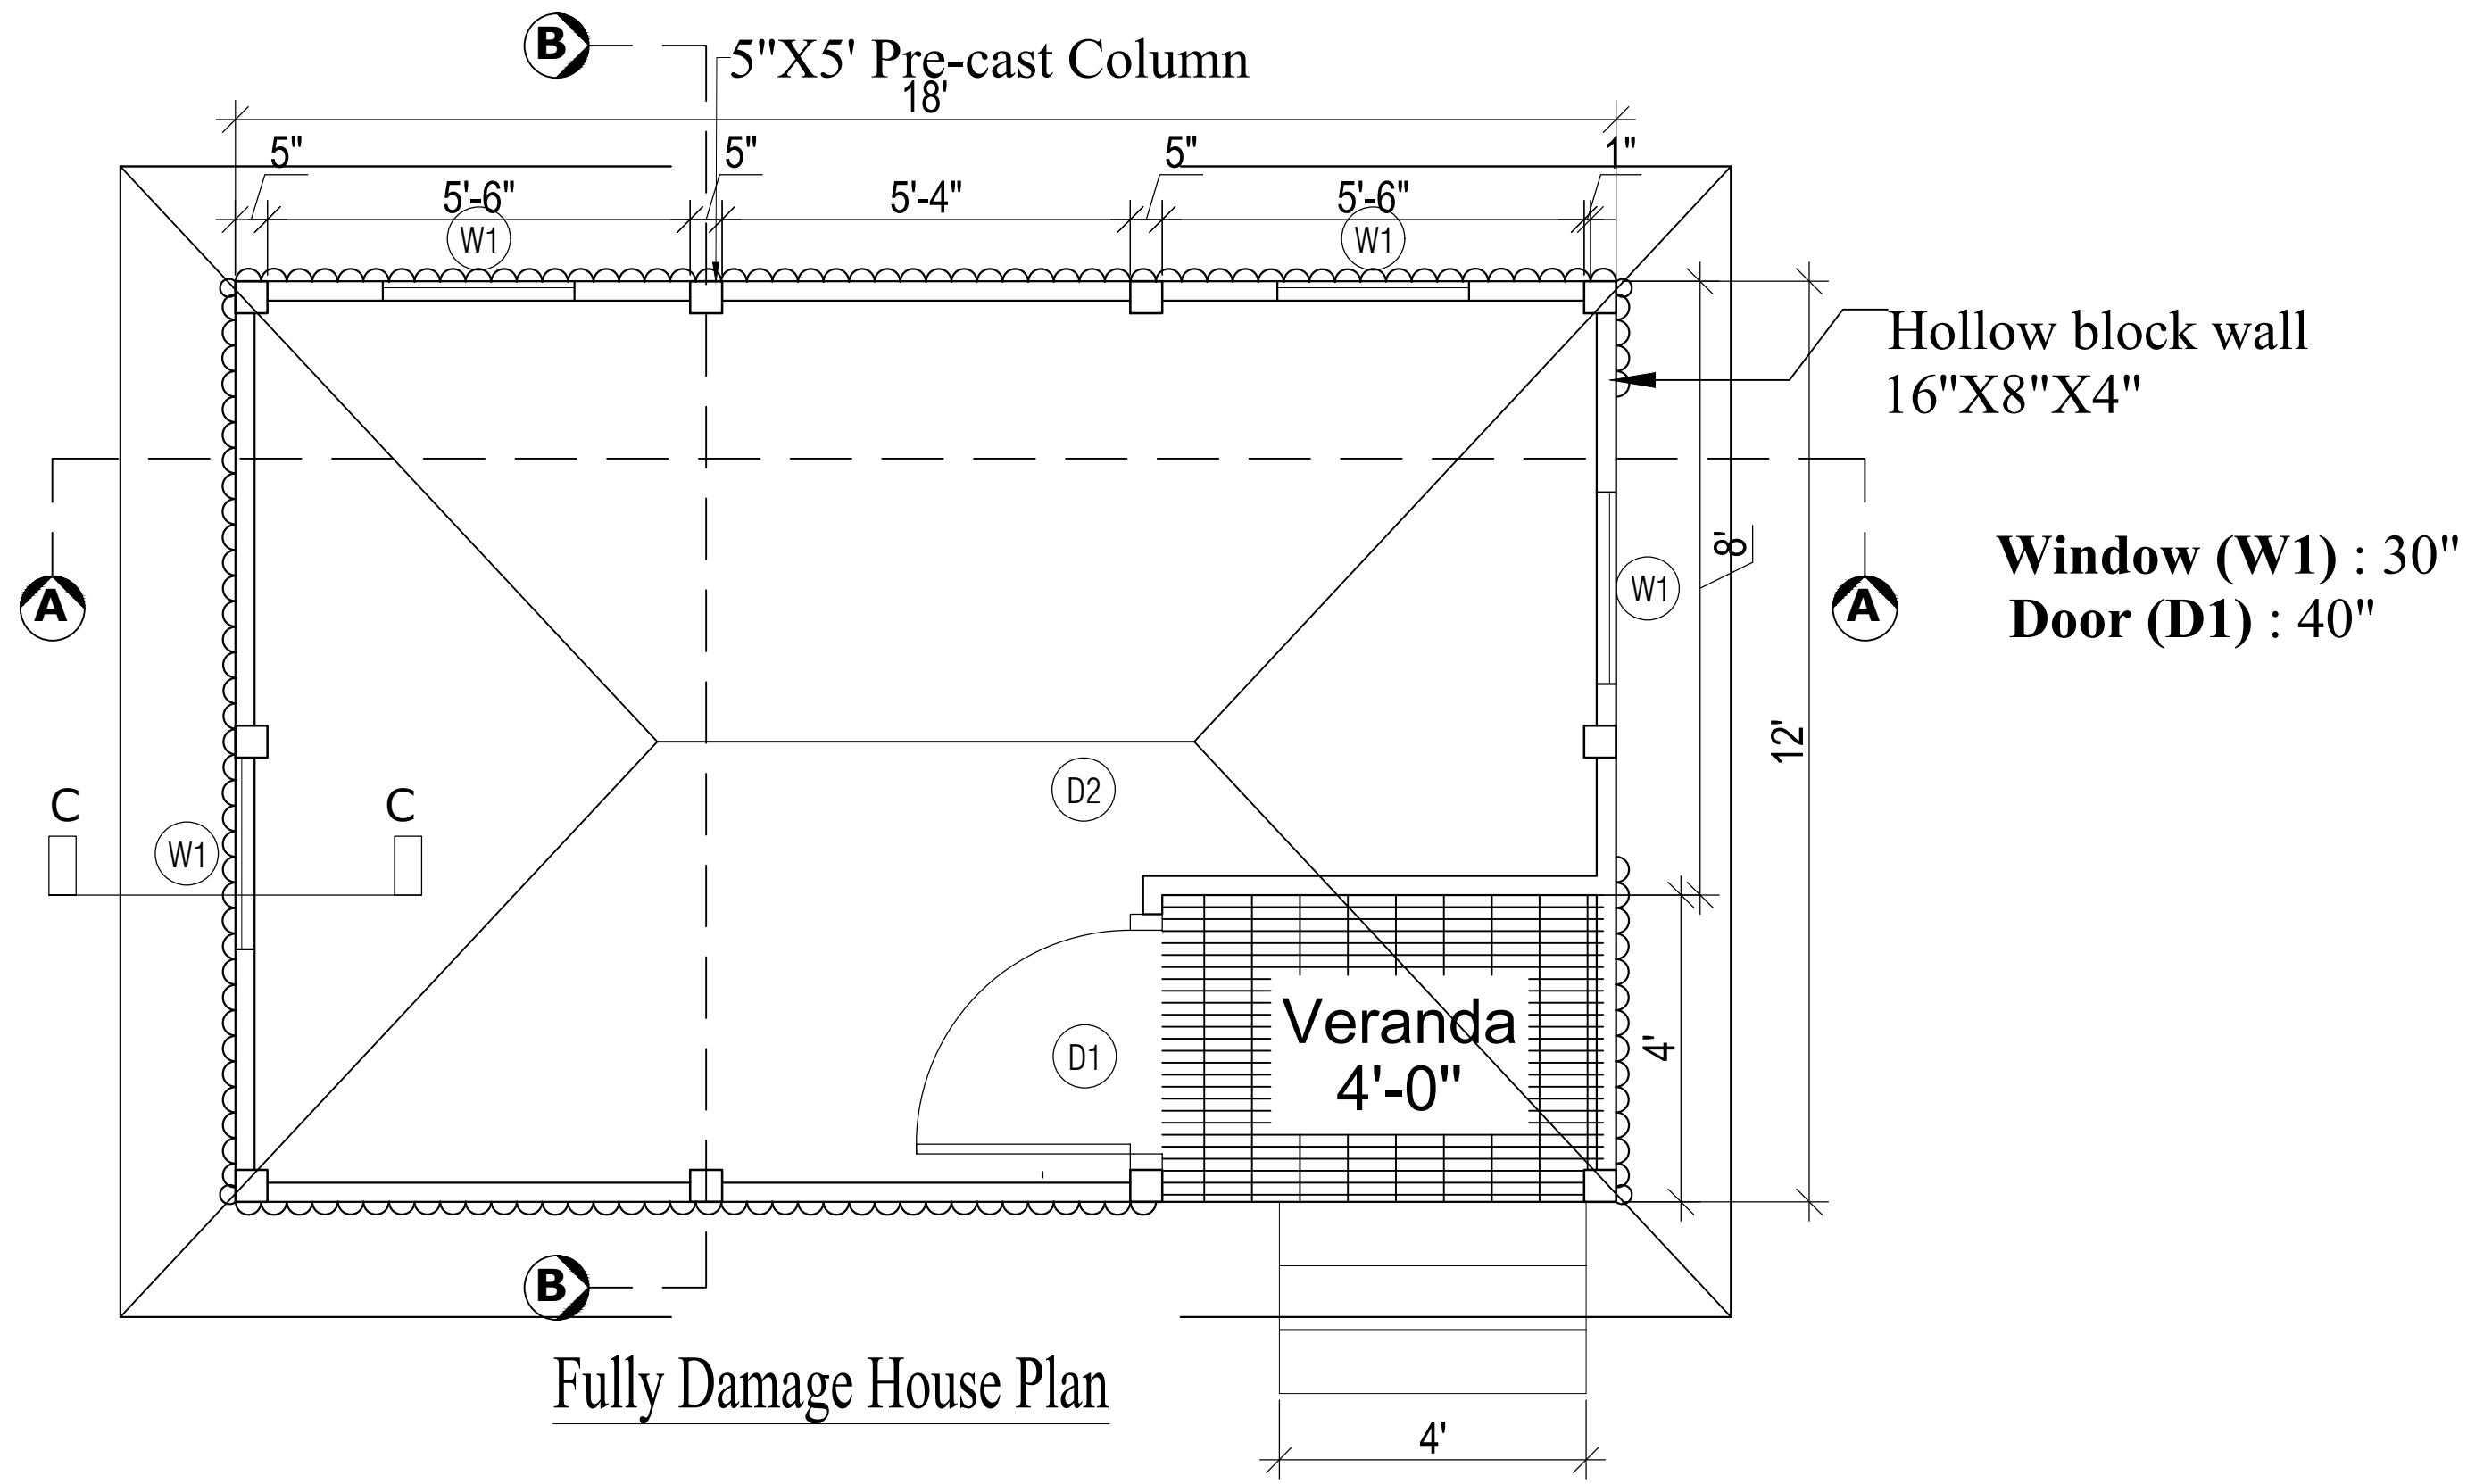


PROJECT : Nature Based Adaptation towards Prosperous and Adept Lives & Livelihoods in Bangladesh (NABAPALLAB)	FUNDED BY	TECHNICAL SUPPORTED BY	DRAWING TITLE:	DRAWN BY: Sayeduz Zaman Senior Officer- CI & RES CARE-Bangladesh, Khulna SIGNATURE :	REVIEW BY: MD. ZAHIRUL ISLAM Regional Manager - CI & RES CARE-Bangladesh, Khulna SIGNATURE :	APPROVED BY: SIGNATURE :	SHEET NO :
			Fully Damage House Plan				REVISION :
							SCALE = NTS
							DATE :



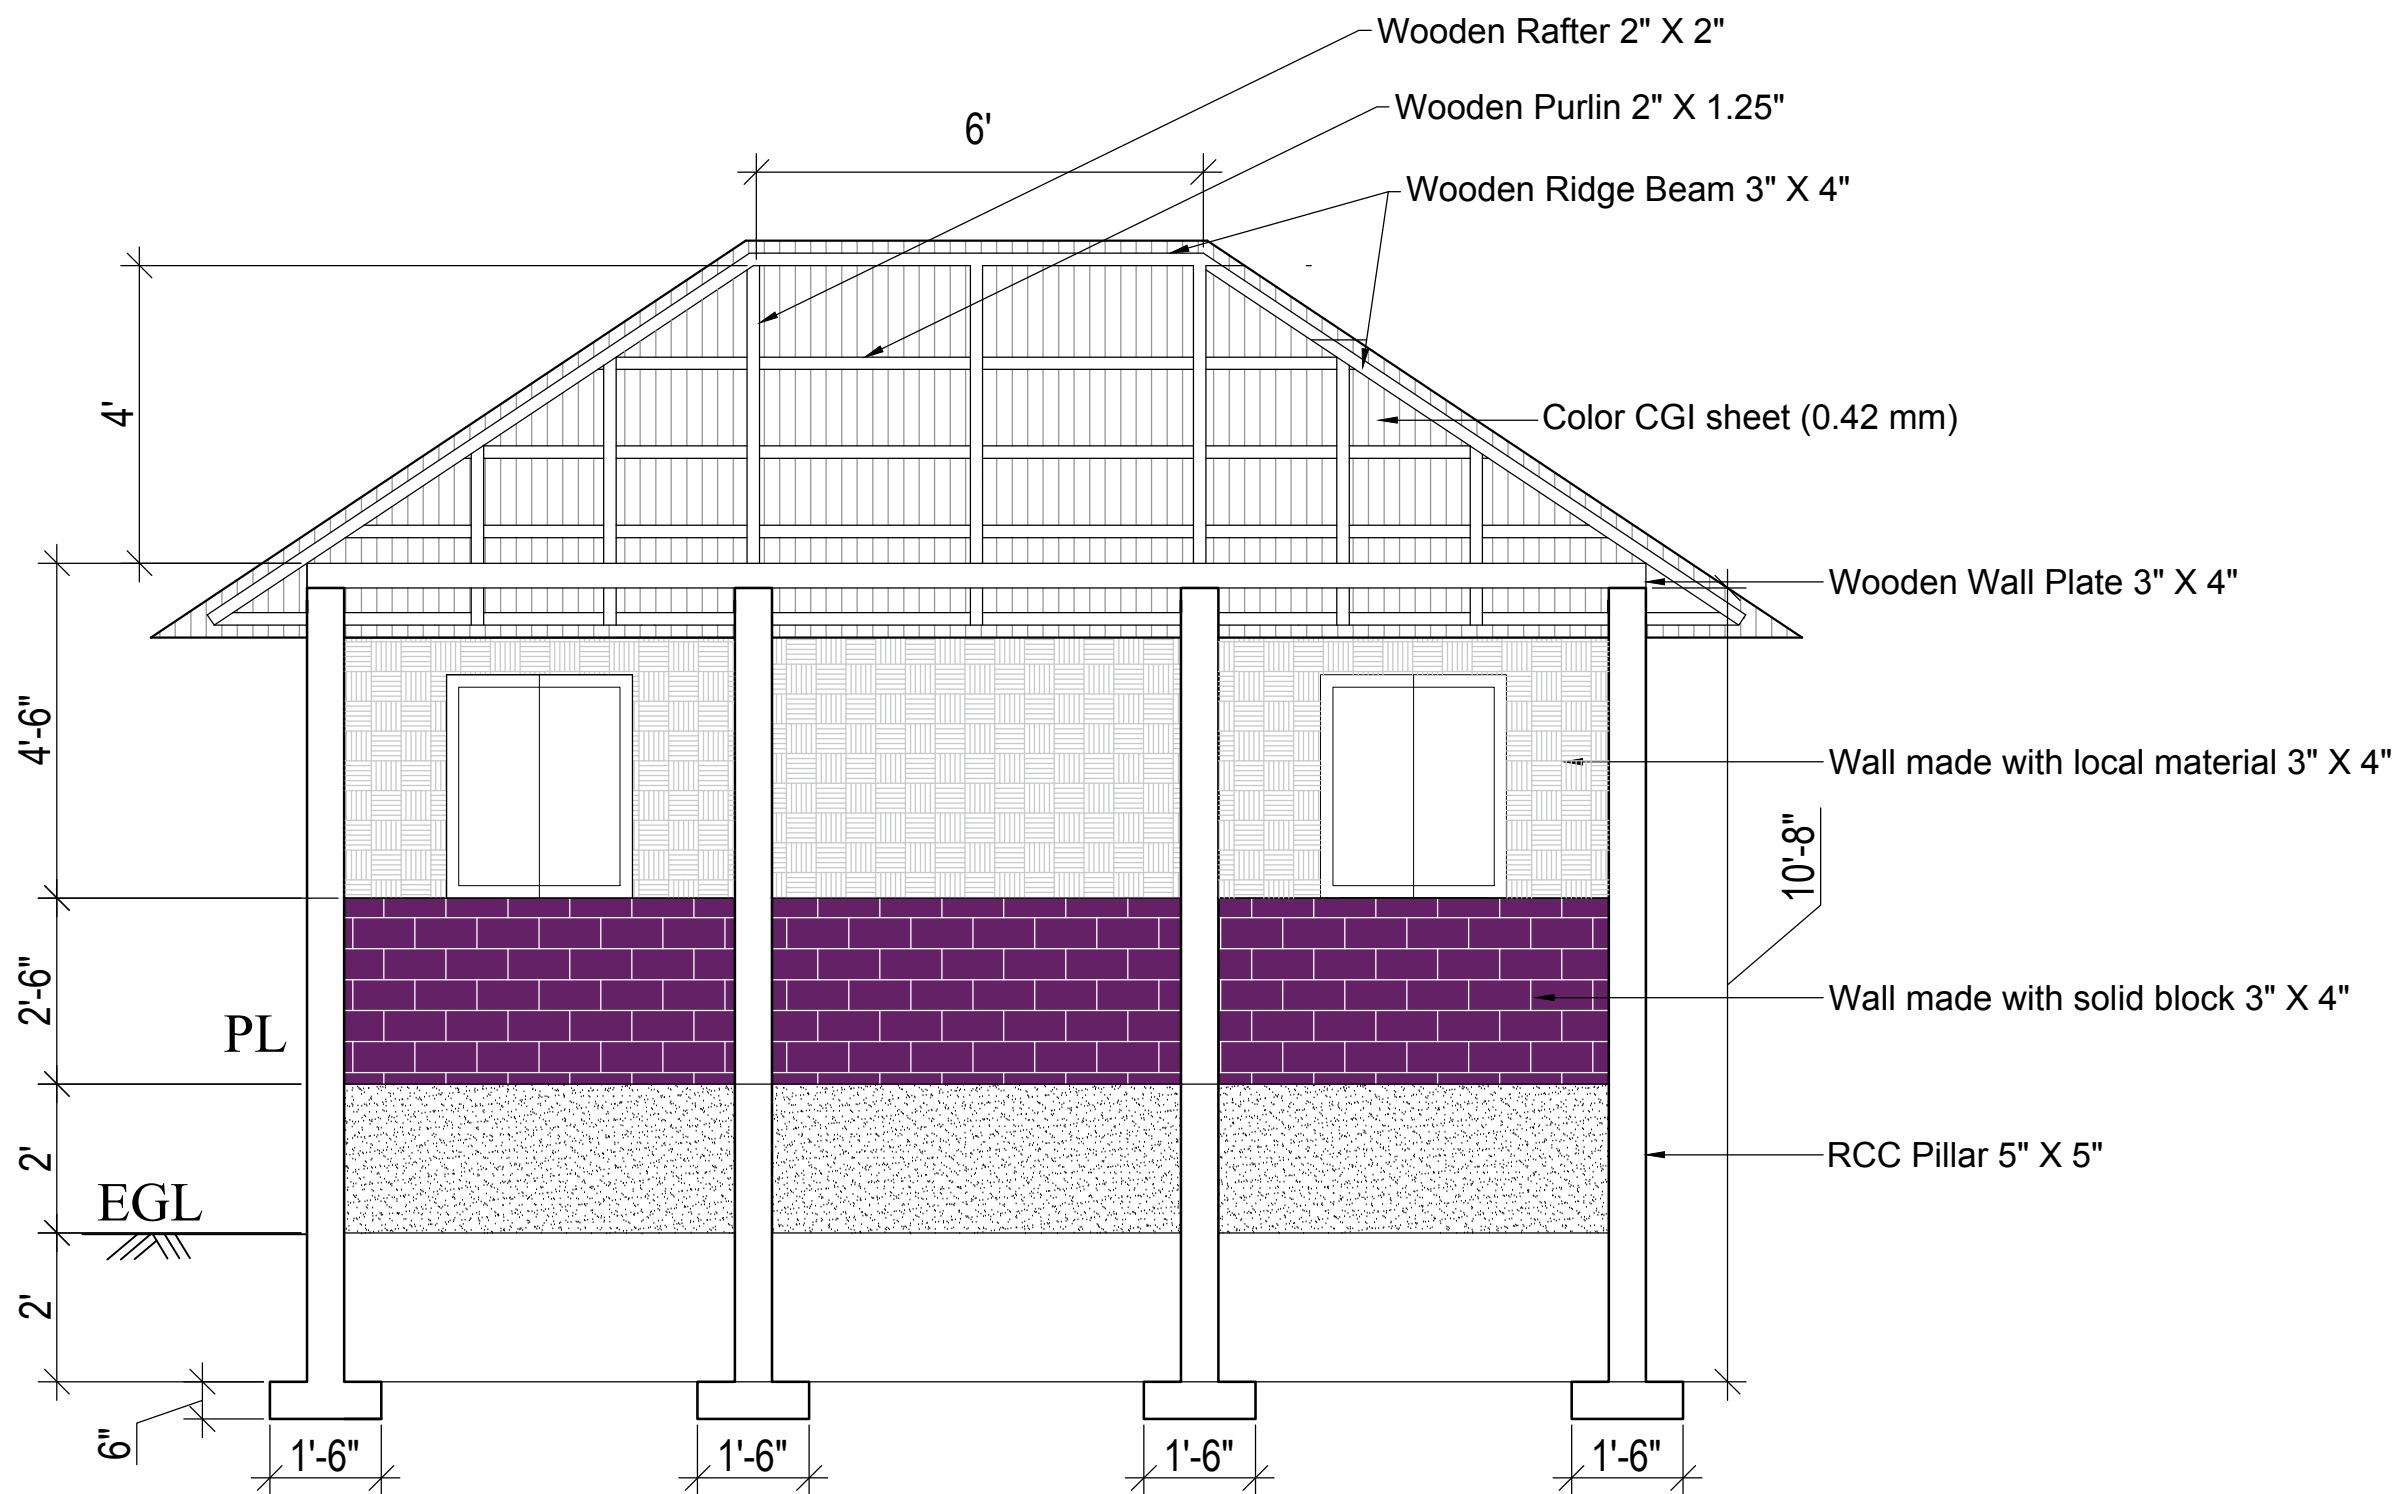


Section: A-A

PROJECT : Nature Based Adaptation towards Prosperous and Adept Lives & Livelihoods in Bangladesh (NABAPALLAB)	FUNDED BY	TECHNICAL SUPPORTED BY	DRAWING TITLE:	DRAWN BY: Sayeduz Zaman Senior Officer- CI & RES CARE-Bangladesh, Khulna	REVIEW BY: MD. ZAHIRUL ISLAM Regional Manager – CI & RES CARE-Bangladesh, Khulna	APPROVED BY:	SHEET NO :
			Fully Damage House Section A-A	SIGNATURE :	SIGNATURE :	SIGNATURE :	REVISION :
							SCALE = NTS
							DATE :

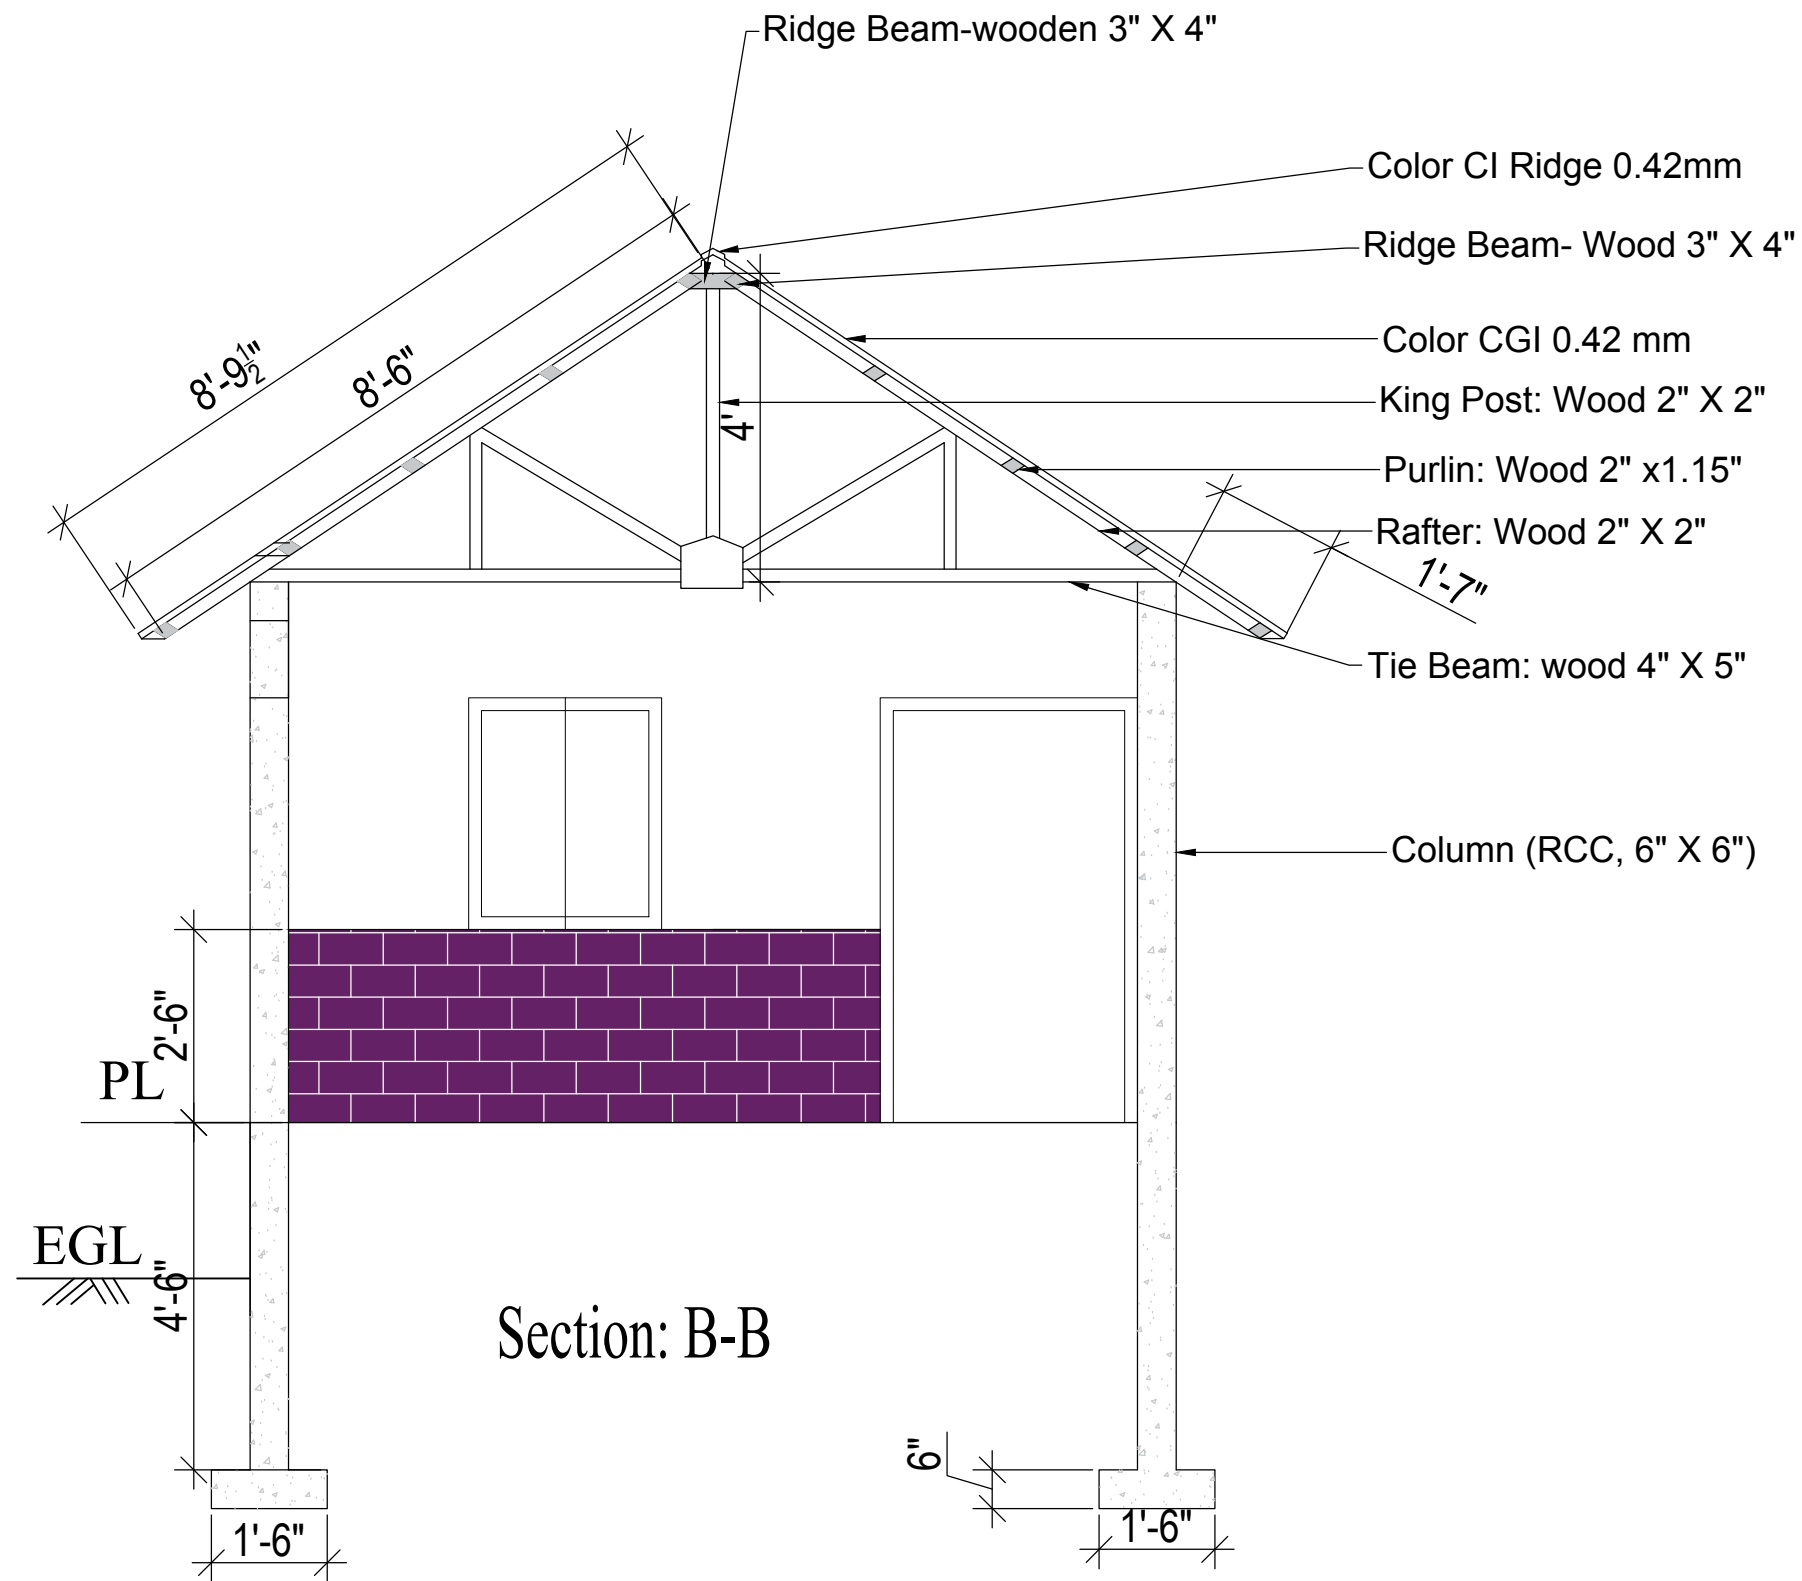

PROJECT : Nature Based Adaptation towards Prosperous and Adept Lives & Livelihoods in Bangladesh (NABAPALLAB)	FUNDED BY	TECHNICAL SUPPORTED BY	DRAWING TITLE:	DRAWN BY: Sayeduz Zaman Senior Officer- CI & RES CARE-Bangladesh, Khulna	REVIEW BY: MD. ZAHIRUL ISLAM Regional Manager – CI & RES CARE-Bangladesh, Khulna	APPROVED BY:	SHEET NO :
			Fully Damage House Section B-B	SIGNATURE :	SIGNATURE :	SIGNATURE :	REVISION :
							SCALE = NTS
							DATE :

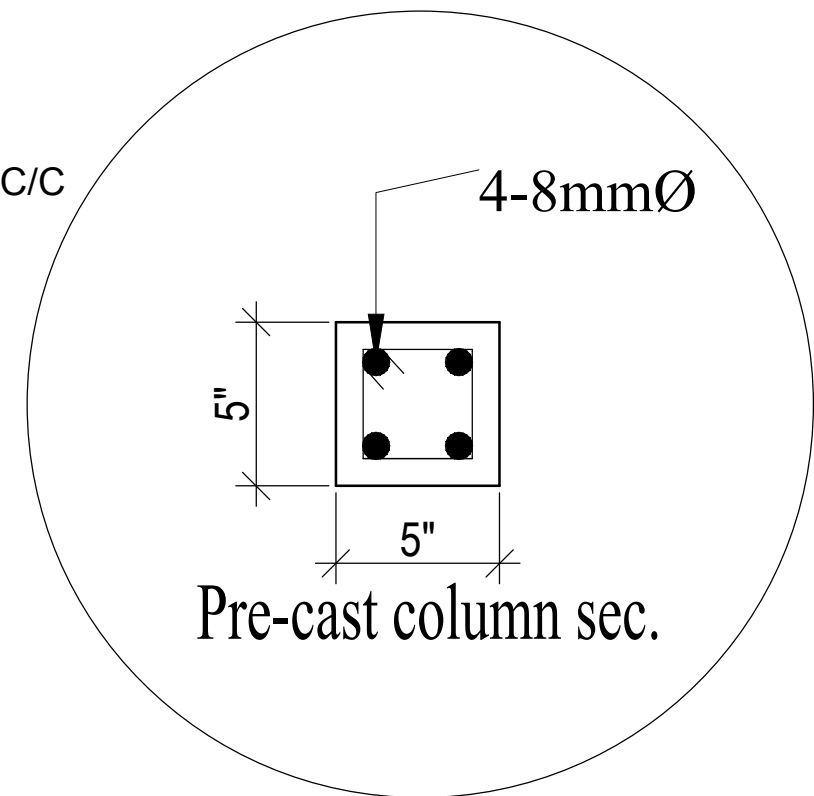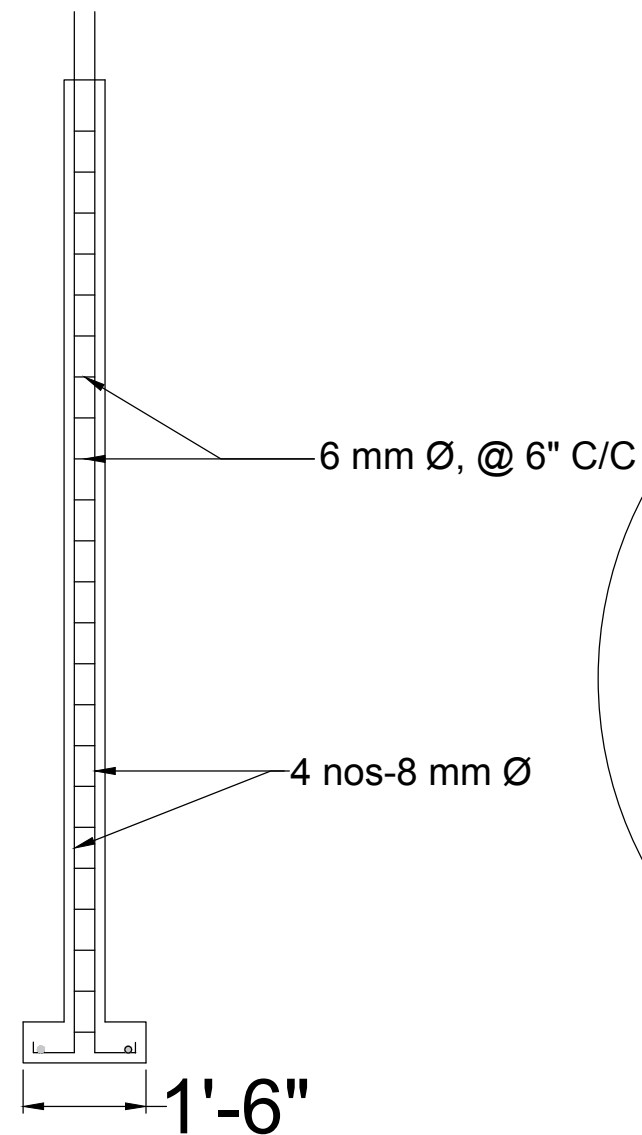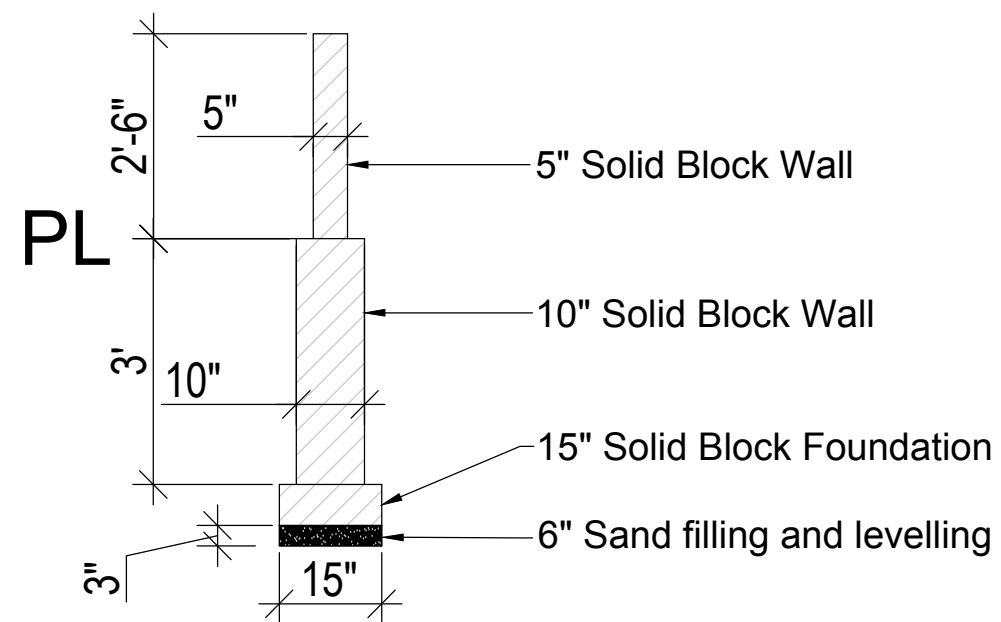

PROJECT : Nature Based Adaptation towards Prosperous and Adept Lives & Livelihoods in Bangladesh (NABAPALLAB)	FUNDED BY	TECHNICAL SUPPORTED BY	DRAWING TITLE:	DRAWN BY: Sayeduz Zaman Senior Officer- CI & RES CARE-Bangladesh, Khulna	REVIEW BY: MD. ZAHIRUL ISLAM Regional Manager – CI & RES CARE-Bangladesh, Khulna	APPROVED BY:	SHEET NO :
			Fully Damage House Section C-C RCC Pillar details	SIGNATURE :	SIGNATURE :	SIGNATURE :	REVISION :
							SCALE = NTS
							DATE :